

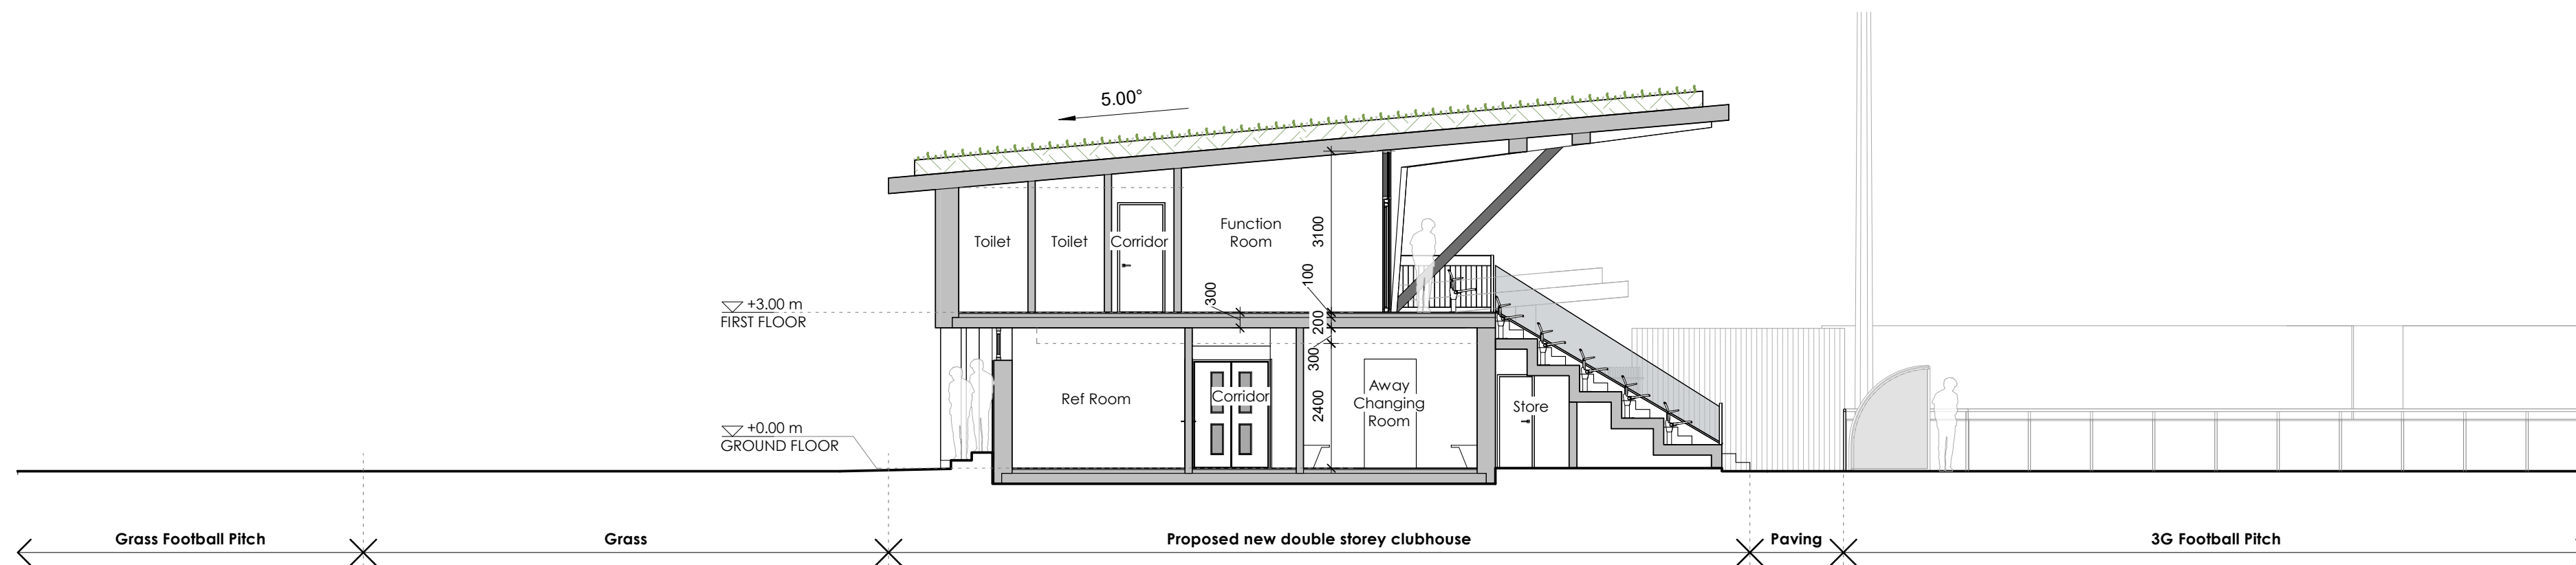



1 Section 01
Scale 1:100

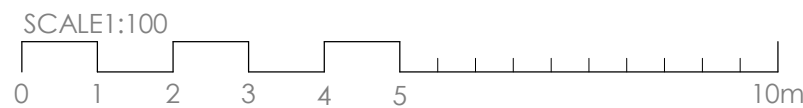


2 Section 02
Scale 1:100

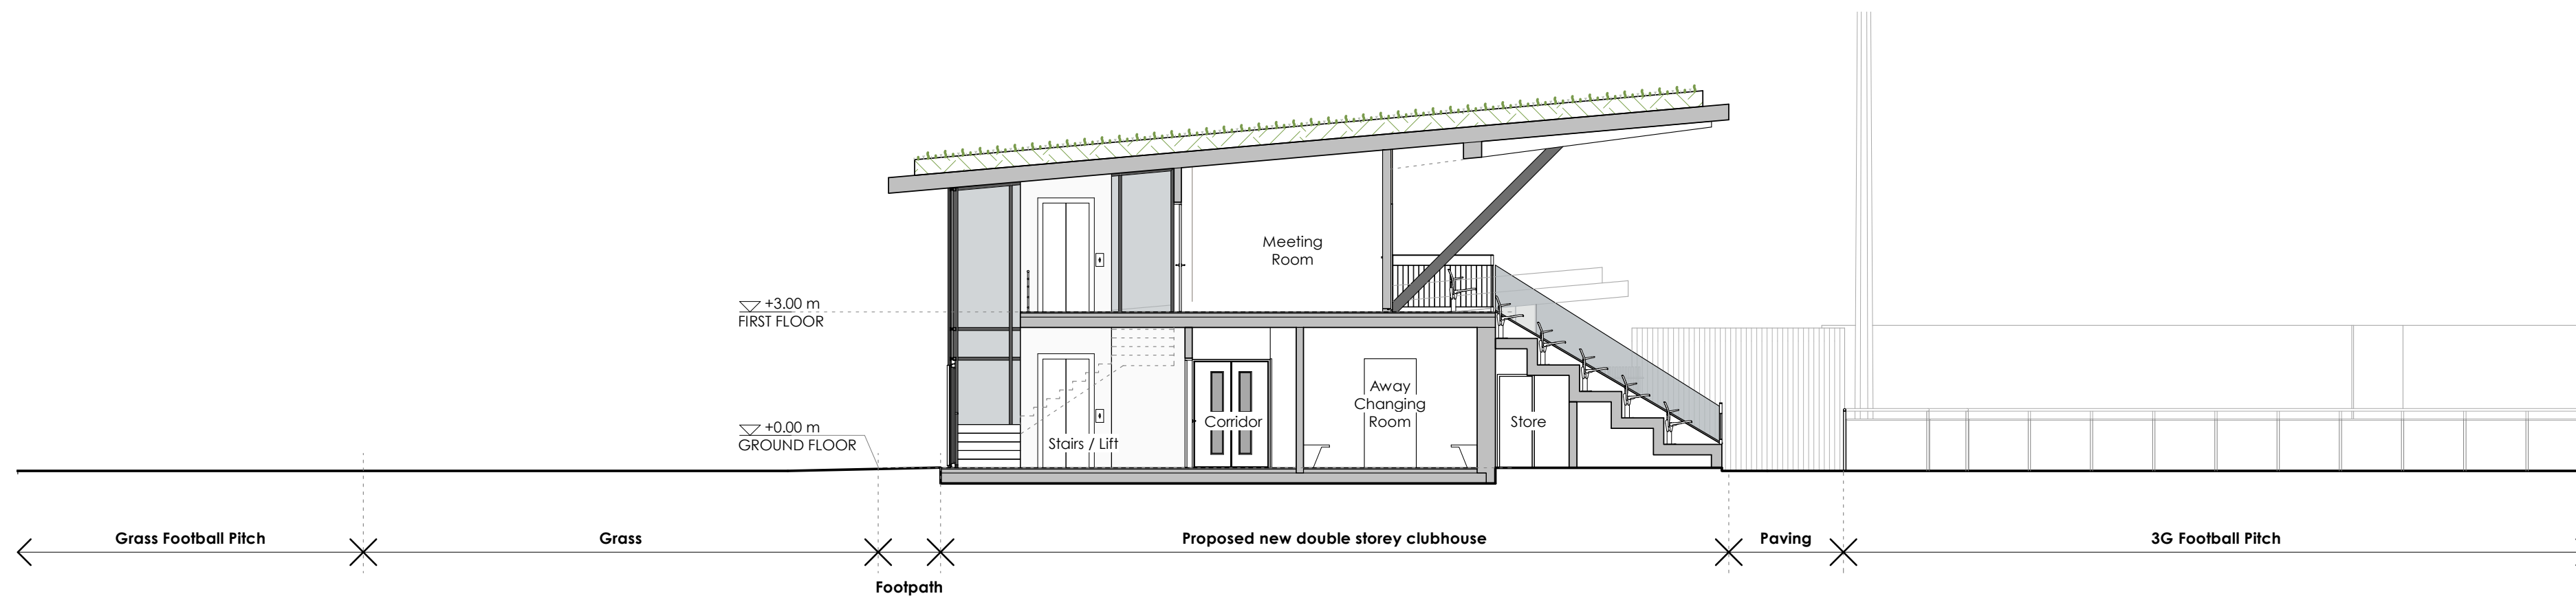

3 Section 03
Scale 1:100

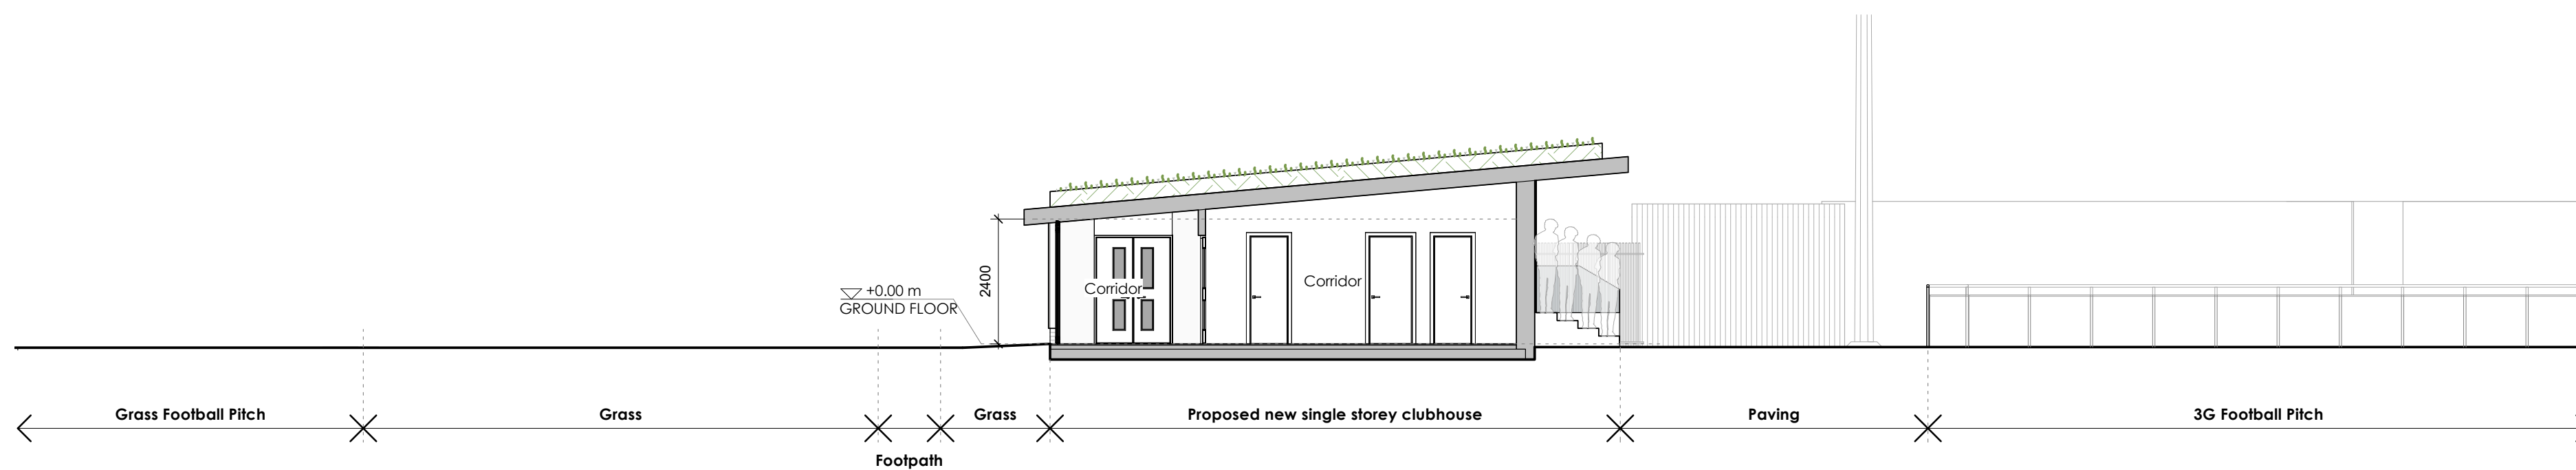

4 Section 04
Scale 1:100

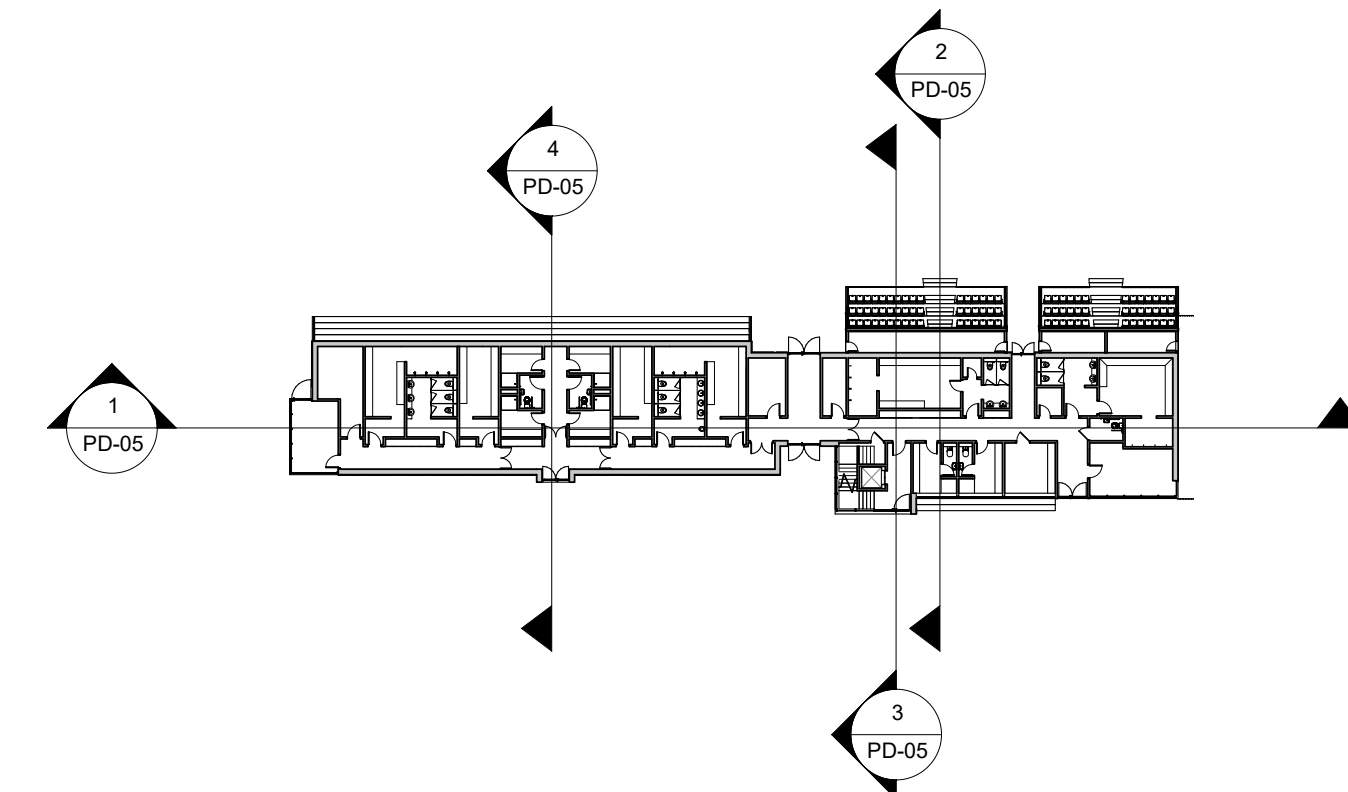

Rev	Date	Comments
-----	------	----------

PLANNING

CLIENT
Sevenoaks Town F.C.

PROJECT
Sevenoaks FC

TITLE
Sections

PROJECT NO.	DATE
5560	MAY 2020
DRAWING NO.	REVISION
5560 - PD-05	
SCALE	DRAWN
As indicated@ A1	RD
	CHECKED
	RR

Nepicor House, London Road,
Waltham Heath, N12 7RS
phone: 01752 753333
fax: 01752 753334
info@offsetarchitects.co.uk
www.offsetarchitects.com

